

THE BELLA MARE  
FRONT ELEVATION

SCALE: 1/4" = 1'-0"


THIS ARCHITECTURAL  
DRAWING PLUS ASSOCIATED  
FLOORPLANS ARE TO BE  
CONSIDERED AS PRELIMINARY  
OR WORKING DRAFTS, AS  
SUCH, ALL DIMENSIONS AND  
SPECIFICATIONS ARE  
APPROXIMATE AND SUBJECT  
TO CHANGE OR WITHDRAWAL  
WITHOUT NOTICE.

SHEET NO.

A-3

OF 3 SHEETS



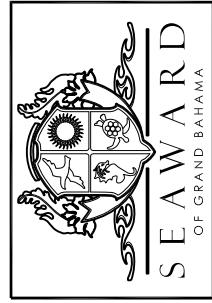


THE BELLA MARE  
GROUND FLOOR PLAN



SCALE: 3/16" = 1'-0"

THIS ARCHITECTURAL DRAWING PLUS ASSOCIATED FLOORPLANS ARE TO BE CONSIDERED AS PRELIMINARY OR WORKING DRAFTS. AS SUCH, ALL DIMENSIONS AND SPECIFICATIONS ARE APPROXIMATE AND SUBJECT TO CHANGE OR WITHDRAWAL WITHOUT NOTICE.

SHEET NO.  
**A-1**  
OF 3 SHEETS

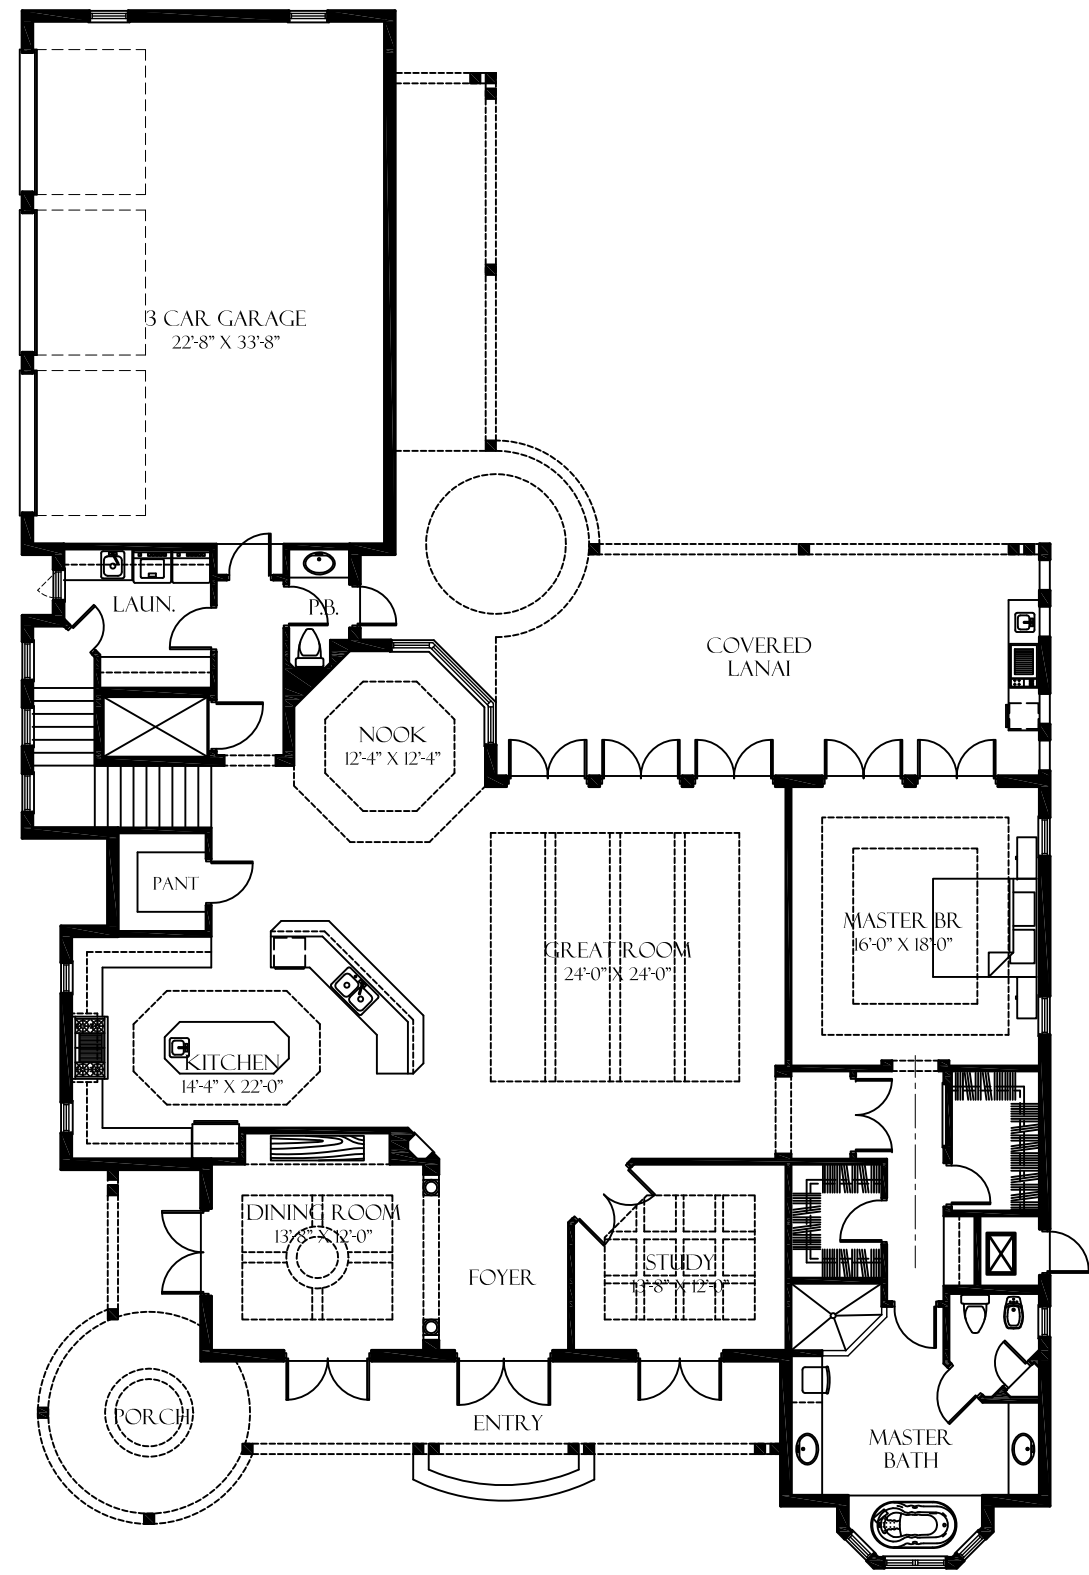

BEDROOMS : 3-5  
BATHROOMS : 4  
LEVELS : 2  
TOTAL A/C LIVING AREA: 4,256 S.F.  
DIMENSIONS: WIDTH 66' X DEPTH 98'

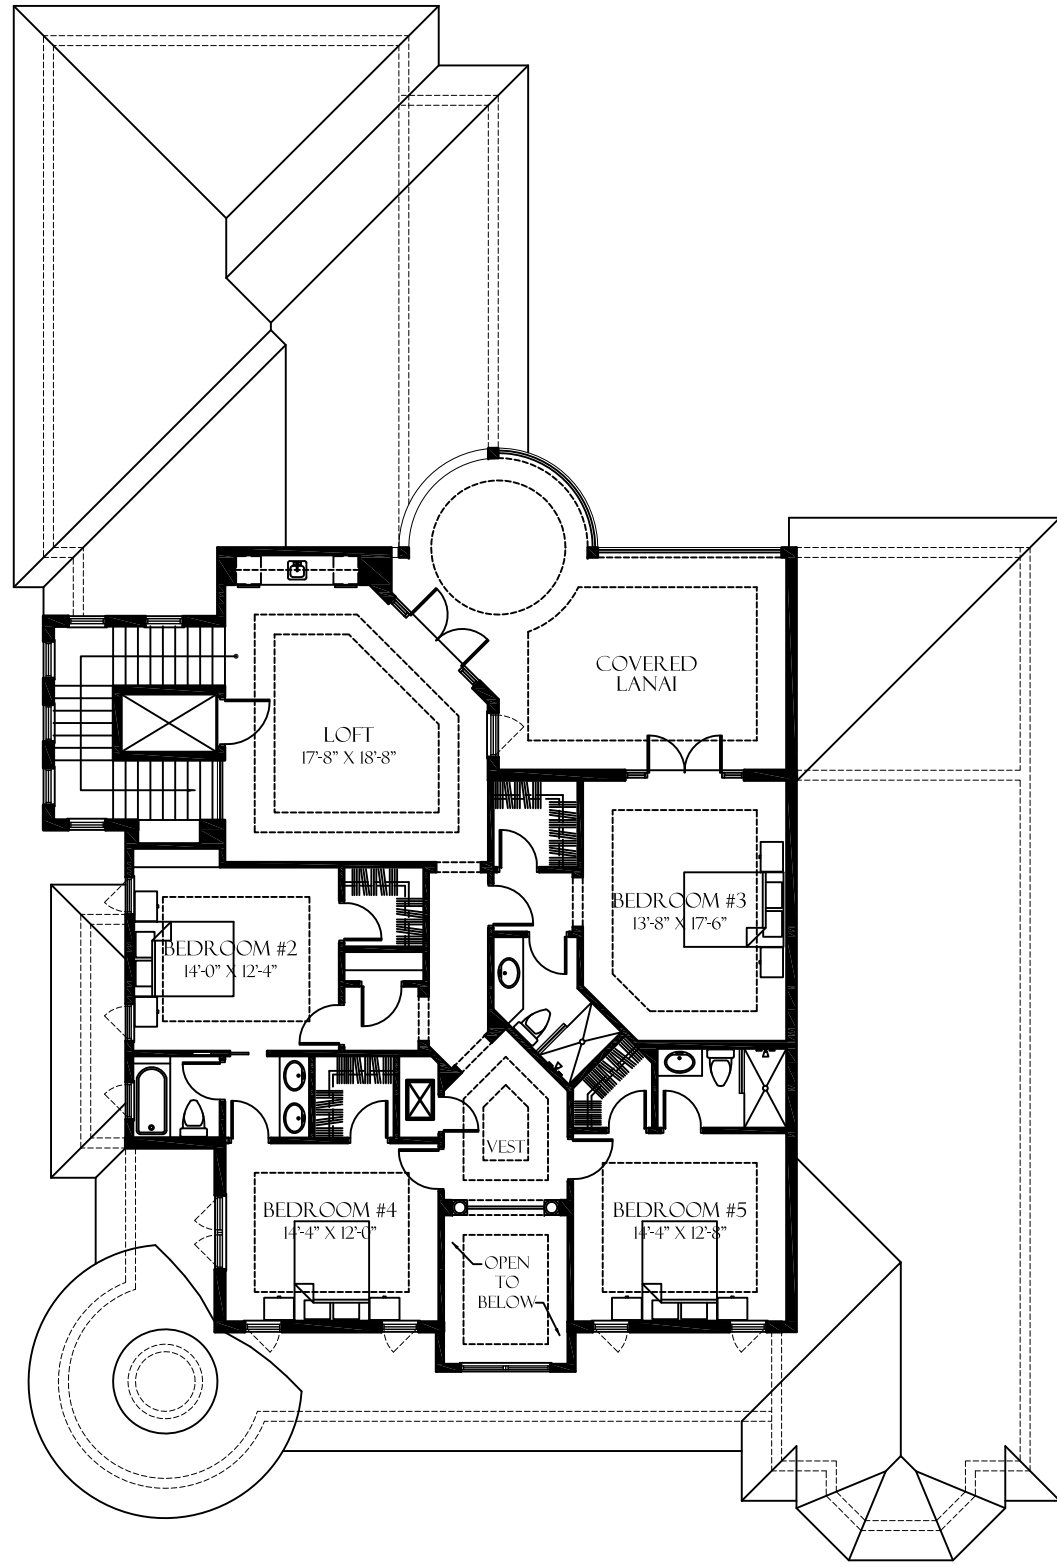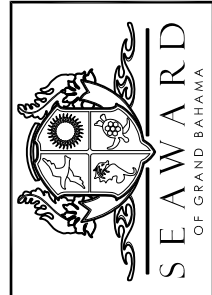

THE BELLA MARE  
SECOND FLOOR PLAN  
SCALE: 3/16" = 1'-0"

THIS ARCHITECTURAL DRAWING PLUS ASSOCIATED FLOORPLANS ARE TO BE CONSIDERED AS PRELIMINARY OR WORKING DRAFTS, AS SUCH, ALL DIMENSIONS AND SPECIFICATIONS ARE APPROXIMATE AND SUBJECT TO CHANGE OR WITHDRAWAL WITHOUT NOTICE.

BEDROOMS: 3-5  
BATHROOMS: 4  
LEVELS: 2  
TOTAL A/C LIVING AREA: 4,256 S.F.  
DIMENSIONS: WIDTH 66' X DEPTH 98'

SHEET NO.  
**A-2**  
OF 3 SHEETS