



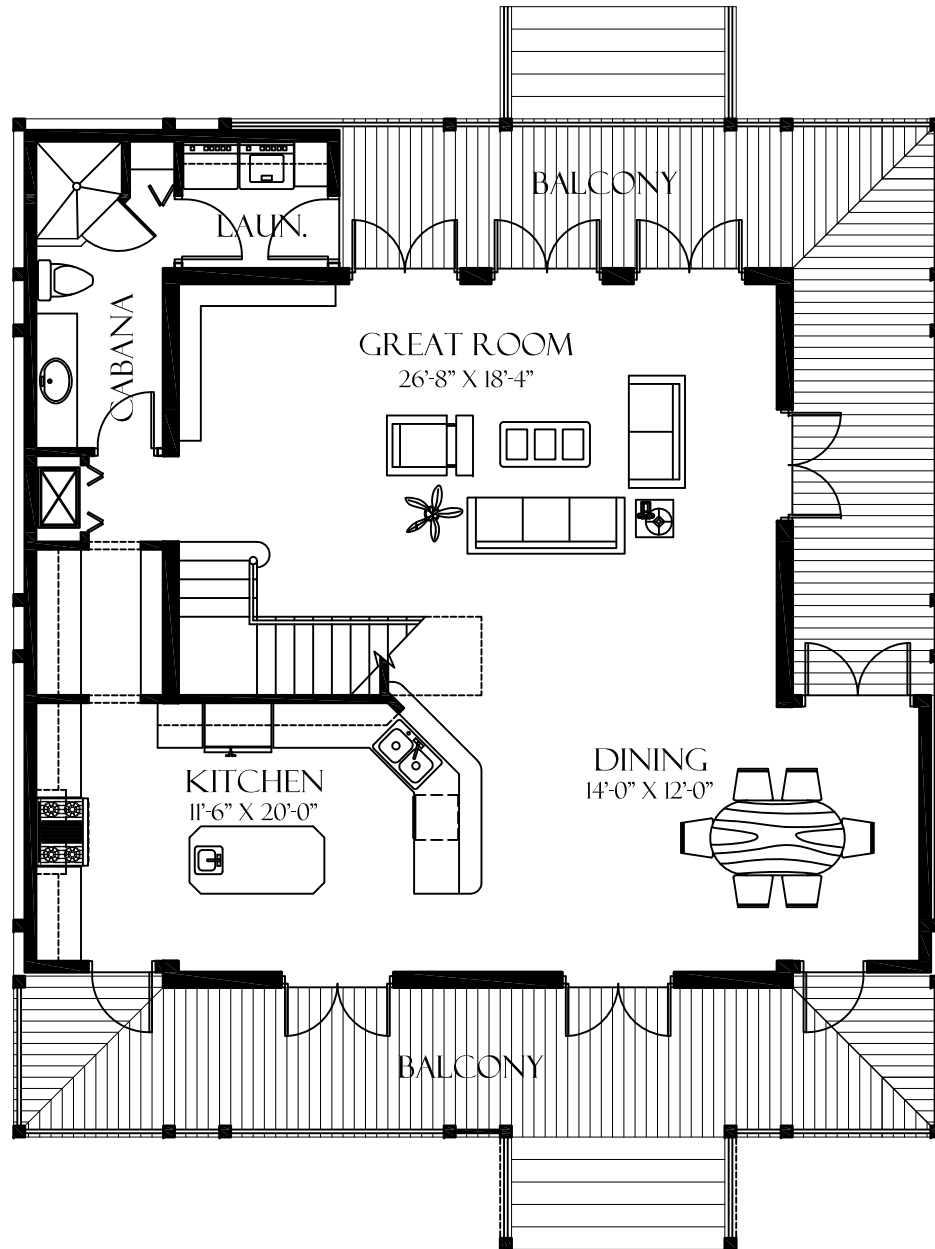

THE SEA FAN
FRONT ELEVATION
SCALE: 1/4" = 1'-0"

THIS ARCHITECTURAL DRAWING PLUS ASSOCIATED FLOORPLANS ARE TO BE CONSIDERED AS PRELIMINARY OR WORKING DRAFTS, AS SUCH, ALL DIMENSIONS AND SPECIFICATIONS ARE APPROXIMATE AND SUBJECT TO CHANGE OR WITHDRAWAL WITHOUT NOTICE.


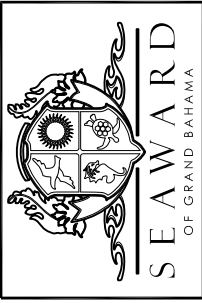


THE SEA FAN
GROUND FLOOR PLAN
SCALE: 1/4" = 1'-0"

THIS ARCHITECTURAL DRAWING PLUS ASSOCIATED FLOORPLANS ARE TO BE CONSIDERED AS PRELIMINARY OR WORKING DRAFTS, AS SUCH, ALL DIMENSIONS AND SPECIFICATIONS ARE APPROXIMATE AND SUBJECT TO CHANGE OR WITHDRAWAL WITHOUT NOTICE.

BEDROOMS : 4
BATHROOMS : 3
LEVELS : 3
TOTAL A/C LIVING AREA: 2,801 S.F.
DIMENSIONS: WIDTH 42' X DEPTH 44'

SHEET NO.
A-1
OF 4 SHEETS

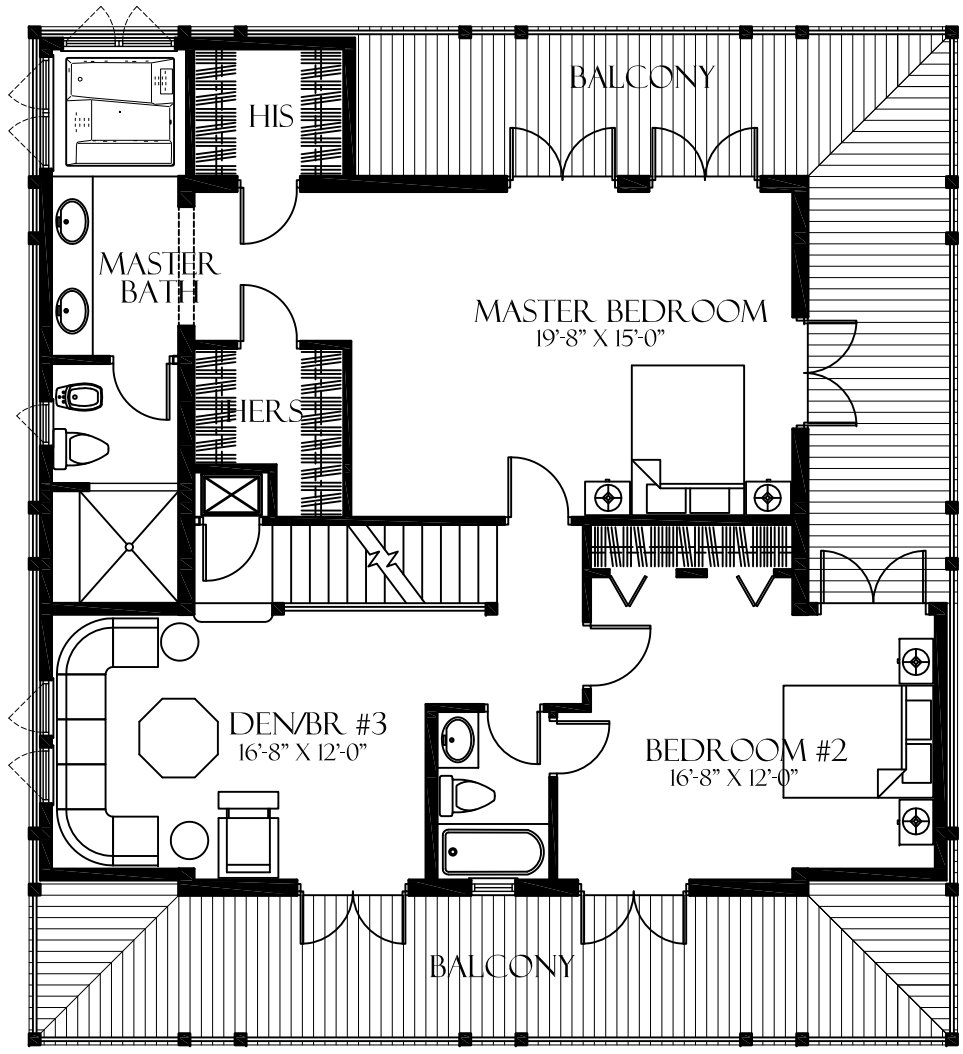
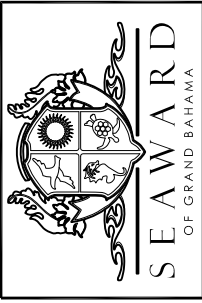


THE SEA FAN
SECOND FLOOR PLAN
SCALE: 1/4" = 1'-0"

THIS ARCHITECTURAL DRAWING PLUS ASSOCIATED FLOORPLANS ARE TO BE CONSIDERED AS PRELIMINARY OR WORKING DRAFTS, AS SUCH, ALL DIMENSIONS AND SPECIFICATIONS ARE APPROXIMATE AND SUBJECT TO CHANGE OR WITHDRAWAL WITHOUT NOTICE.

BEDROOMS: 4
BATHROOMS: 3
LEVELS: 3
TOTAL A/C LIVING AREA: 2,801 S.F.
DIMENSIONS: WIDTH 42' X DEPTH 44'

SHEET NO.
A-2
OF 4 SHEETS

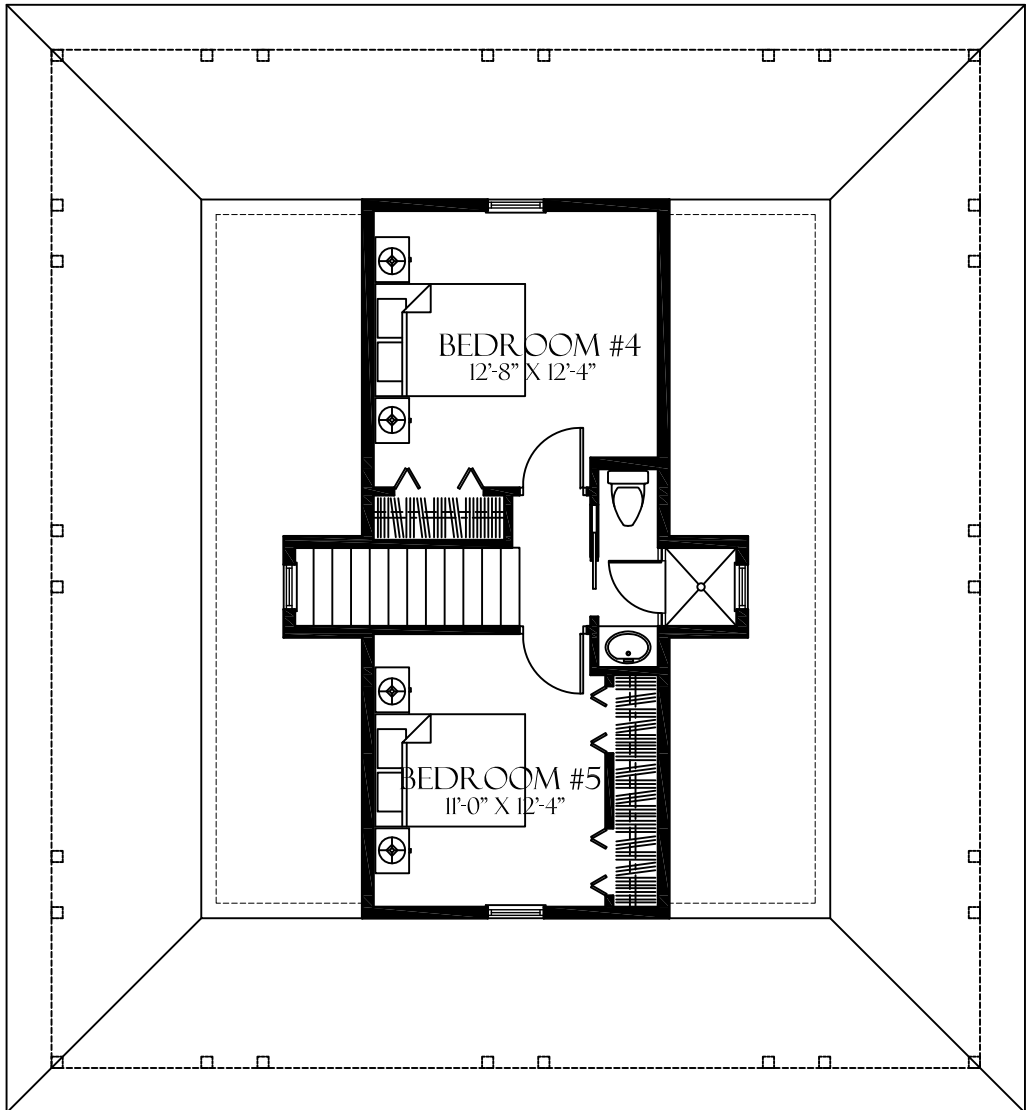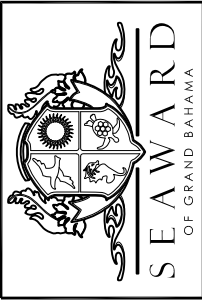

THE SEA FAN
 THIRD FLOOR PLAN
 SCALE: 1/4" = 1'-0"

THIS ARCHITECTURAL DRAWING PLUS ASSOCIATED FLOORPLANS ARE TO BE CONSIDERED AS PRELIMINARY OR WORKING DRAFTS, AS SUCH, ALL DIMENSIONS AND SPECIFICATIONS ARE APPROXIMATE AND SUBJECT TO CHANGE OR WITHDRAWAL WITHOUT NOTICE.

BEDROOMS: 4
 BATHROOMS: 3
 LEVELS: 3
 TOTAL A/C LIVING AREA: 2,801 S.F.
 DIMENSIONS: WIDTH 42' X DEPTH 44'

SHEET NO.
A-3
 OF 4 SHEETS