



THE SEA SPRAY  
FRONT ELEVATION


SCALE: 3/16" = 1'-0"

THIS ARCHITECTURAL  
DRAWING PLUS ASSOCIATED  
FLOORPLANS ARE TO BE  
CONSIDERED AS PRELIMINARY  
OR WORKING DRAFTS, AS  
SUCH, ALL DIMENSIONS AND  
SPECIFICATIONS ARE  
APPROXIMATE AND SUBJECT  
TO CHANGE OR WITHDRAWAL  
WITHOUT NOTICE.

SHEET NO.

A-3


OF 3 SHEETS

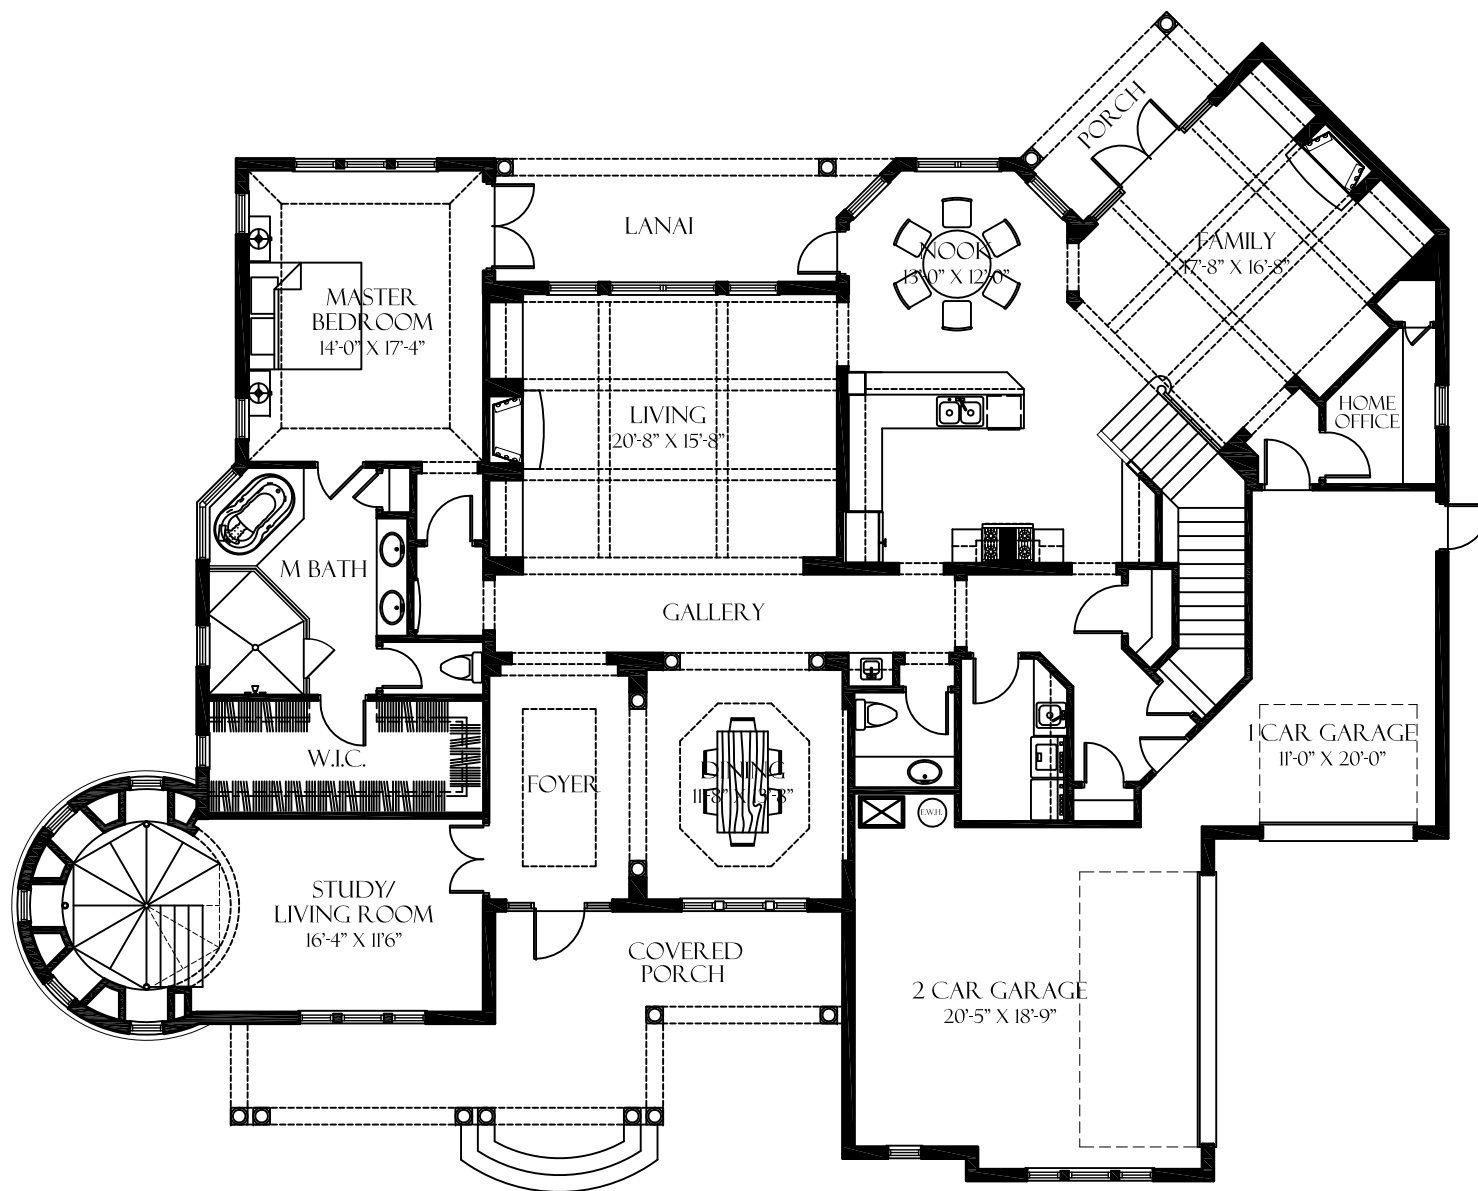

THE SEA SPRAY  
GROUND FLOOR PLAN  
SCALE: 3/16" = 1'-0"

THIS ARCHITECTURAL DRAWING PLUS ASSOCIATED FLOORPLANS ARE TO BE CONSIDERED AS PRELIMINARY OR WORKING DRAFTS, AS SUCH, ALL DIMENSIONS AND SPECIFICATIONS ARE APPROXIMATE AND SUBJECT TO CHANGE OR WITHDRAWAL WITHOUT NOTICE.

BEDROOMS: 4  
BATHROOMS: 3/1  
LEVELS: 2  
TOTAL A/C LIVING AREA: 3,448 S.F.  
DIMENSIONS: WIDTH 80' X DEPTH 67'

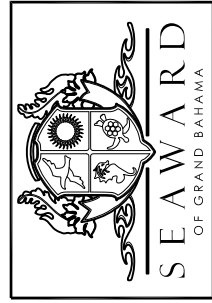

SEAWARD  
OF GRAND BAHAMA

THE SEA SPRAY  
SECOND FLOOR PLAN

SCALE: 3/16" = 1'-0"

THIS ARCHITECTURAL  
DRAWING PLUS ASSOCIATED  
FLOORPLANS ARE TO BE  
CONSIDERED AS PRELIMINARY  
OR WORKING DRAFTS, AS  
SUCH, ALL DIMENSIONS AND  
SPECIFICATIONS ARE  
APPROXIMATE AND SUBJECT  
TO CHANGE OR WITHDRAWAL  
WITHOUT NOTICE.

SHEET NO.  
**A-2**  
OF 3 SHEETS

BEDROOMS: 4  
BATHROOMS: 3/1  
LEVELS: 2  
TOTAL A/C LIVING AREA: 3,448 S.F.  
DIMENSIONS: WIDTH 80' X DEPTH 67'

